


- WATER WELLS**
- GARFIELD FIELD**  
 G2-SAFEWELL WELL  
 G3-HARBIN DRIVE WELL  
 G4-DALE AVE WELL  
 G5-RAILROAD WELL
- PADDOCK FIELD**  
 P1-WEST WELL  
 P2-SLOAN WELL (ABANDONED)  
 P3-JOHNSON WELL (MONITORING WELL)  
 P4-PECAN WELL
- AIRPORT/HWY 67 FIELD**  
 A2-HWY 377 WELL (MONITORING WELL)  
 A3-BROWN WELL



- PRESSURE PLANE DIVIDE
- PROPOSED WATER IMPROVEMENTS
- STEPHENVILLE ETJ
- STEPHENVILLE CITY LIMITS
- 6" WATER
- 8" WATER
- 10" WATER
- 12" WATER
- >12" WATER
- WELL CONNECTION LINE

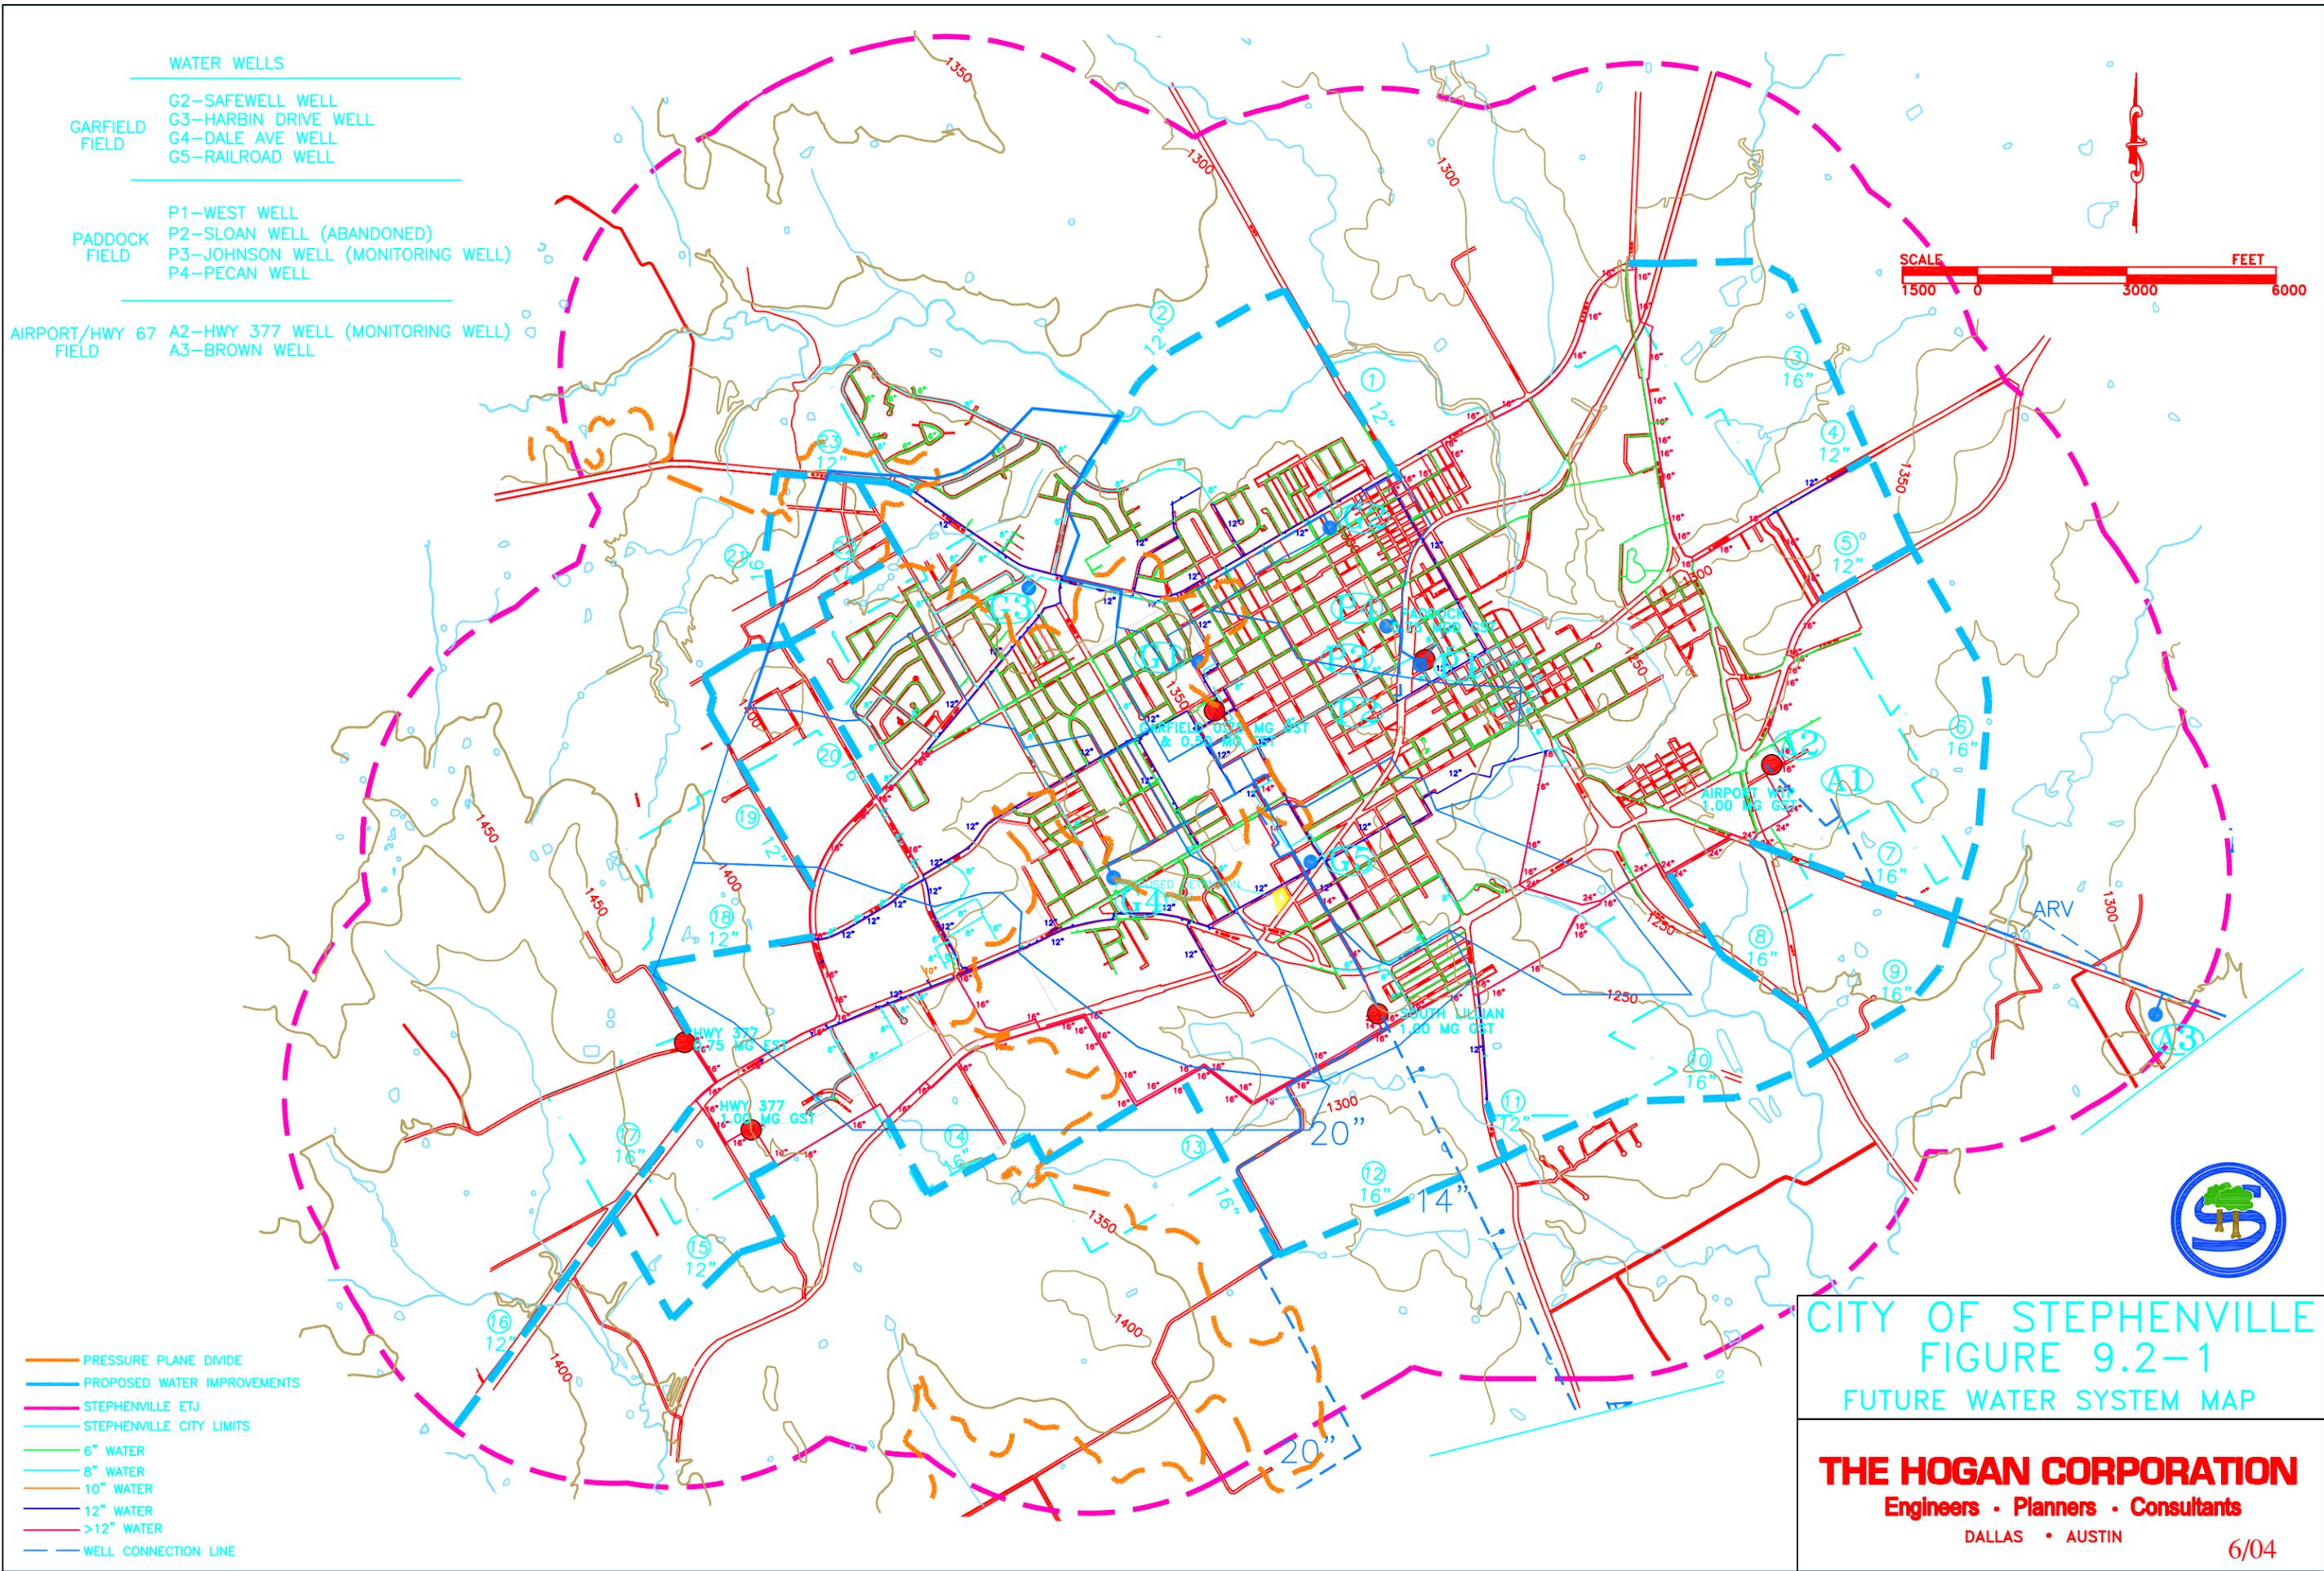

**CITY OF STEPHENVILLE**  
**FIGURE 9.2-1**  
**FUTURE WATER SYSTEM MAP**

**THE HOGAN CORPORATION**  
 Engineers • Planners • Consultants  
 DALLAS • AUSTIN  
 6/04